


* SHEETROCK FASTENER SPACING TO BE T.O.C. TO ALL STUDS, TOP AND BOTTOM FLATES ON THESE WALLS

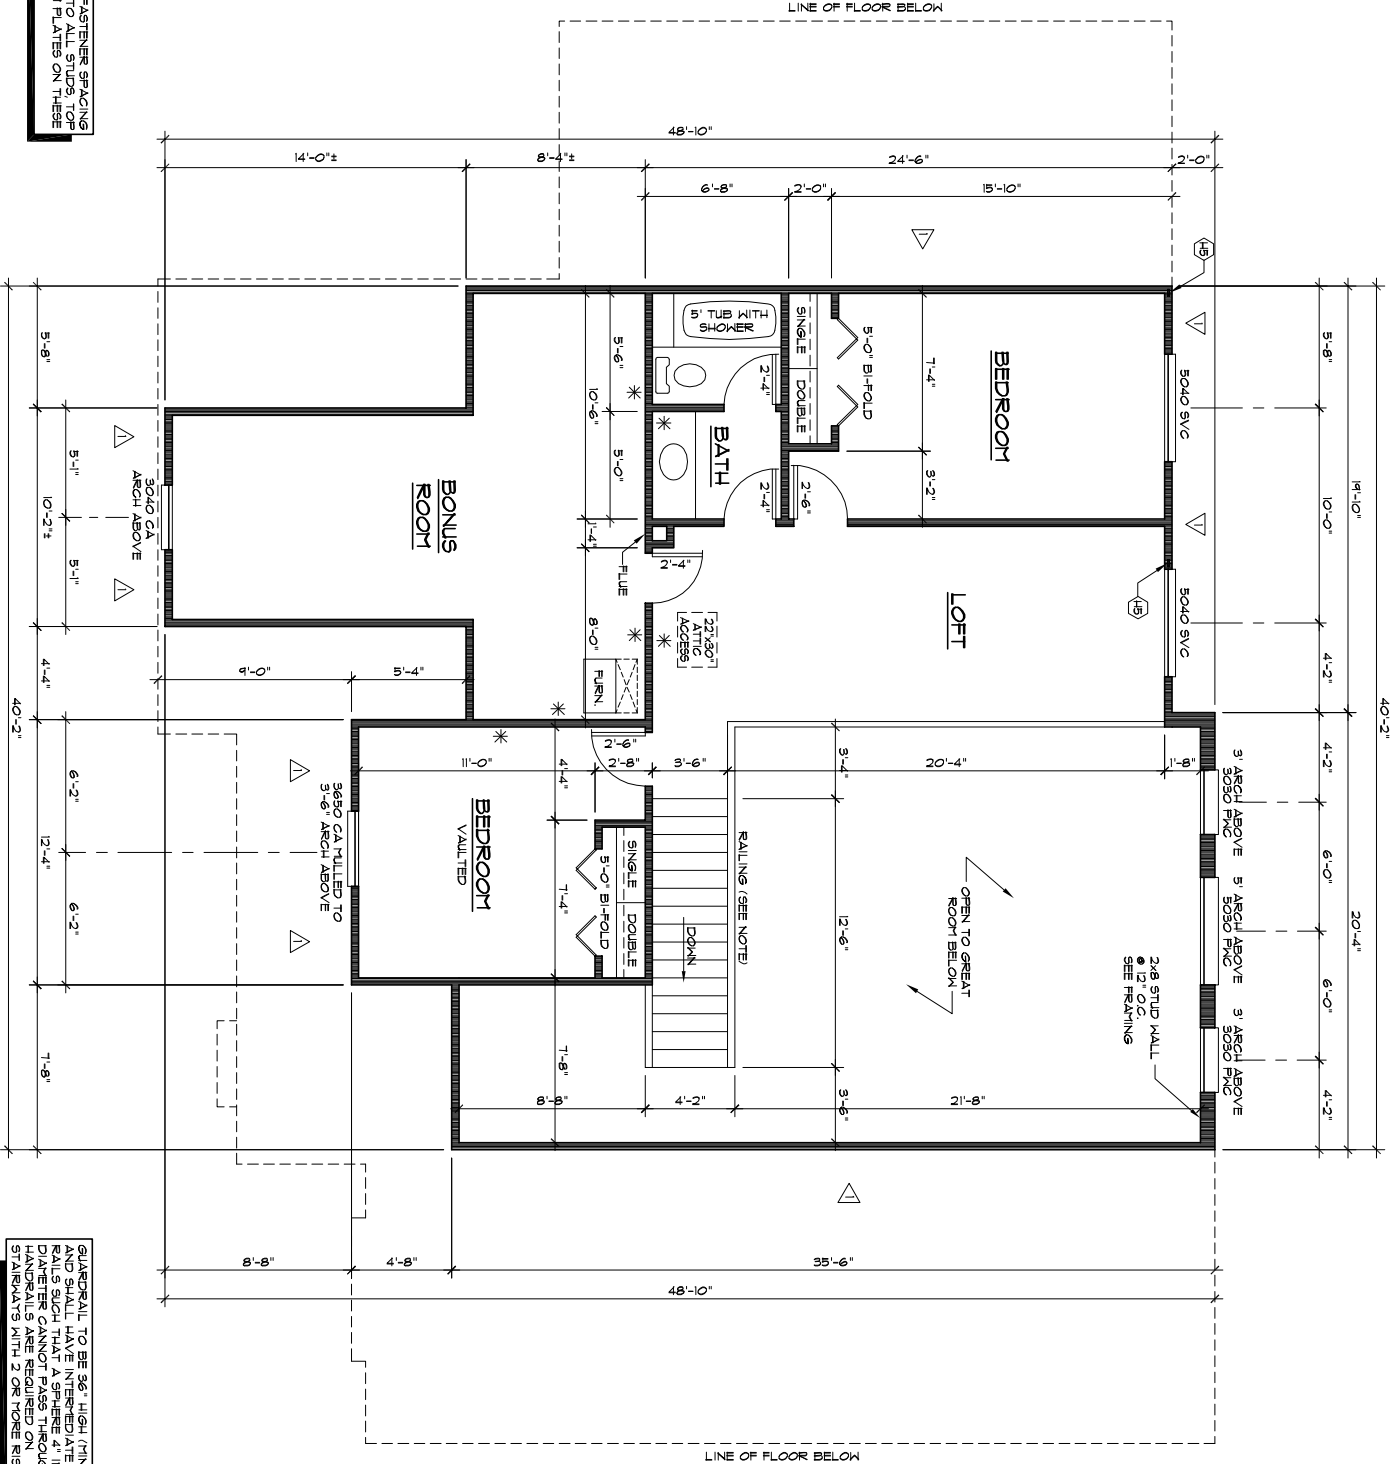

UPPER FLOOR PLAN
SCALE: 1/4" = 1'-0"
310 S.F. BONUS RM.

GUARDRAIL TO BE 36" HIGH (MIN) AND SHALL HAVE INTERMEDIATE RAILS SUCH THAT A SPHERE 4" IN DIAMETER CANNOT BE PUSHED THROUGH. STAIRWAYS WITH 2 OR MORE RISERS.

3 SHEET

PLAN TS-2210a-019

GALLANT HOMES
QUINELLA PARK SUBDIVISION
LOT #13 - SOUTH JORDAN
DATE: 28 OCTOBER 2005

Hearthstone Design
Specializing in Home Design and Planning
Toll Free 1-866-298-2505 www.hearthstonedesign.net
© Copyright 1998 Hearthstone Design, Inc. All Rights Reserved