




TYP. STUD WALL DETAIL
NO SCALE

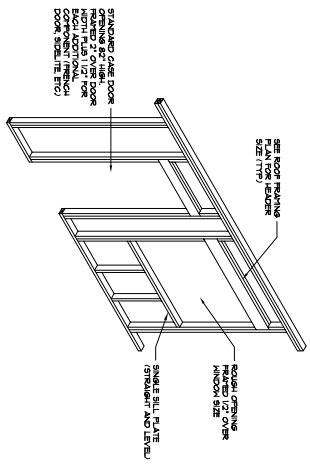


TYPICAL EXTERIOR DOOR AND WINDOW ROUGH FRAMING DETAIL
NO SCALE

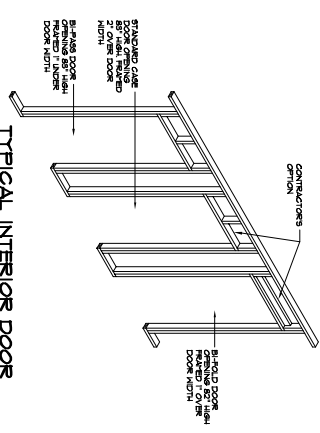

TYPICAL INTERIOR DOOR ROUGH FRAMING DETAIL
NO SCALE

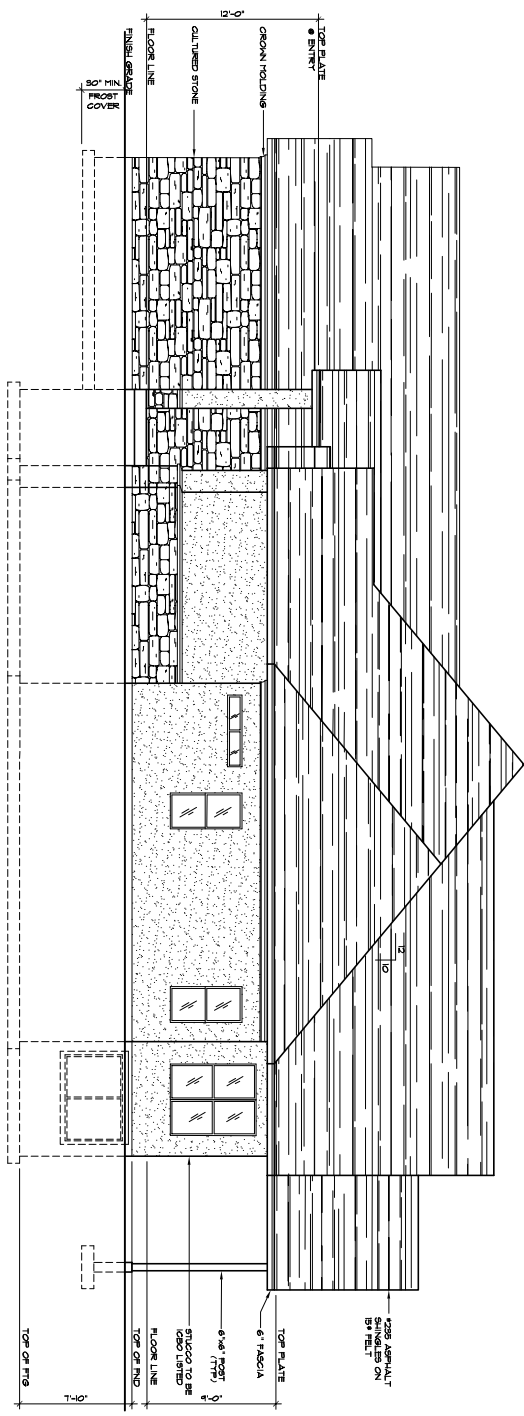

RIGHT ELEVATION
SCALE: 1/4"=1'-0"

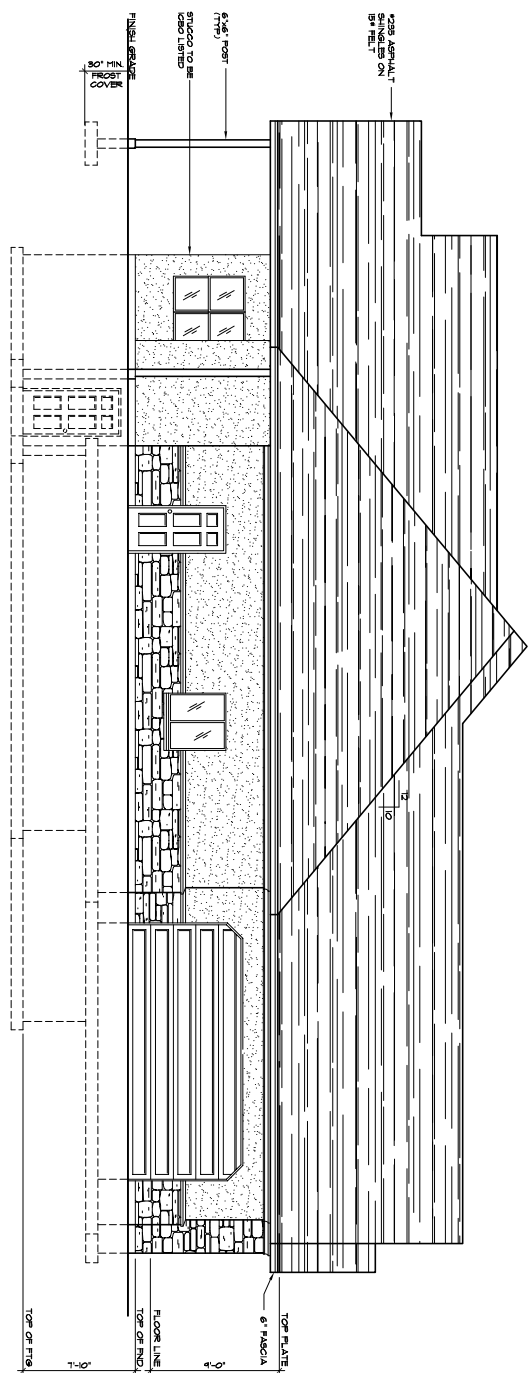

LEFT ELEVATION
SCALE: 1/4"=1'-0"